


ALL these details to be read in conjunction with Technical Bulletin Reference Number MRC/FR/PF/PDR/SS/001

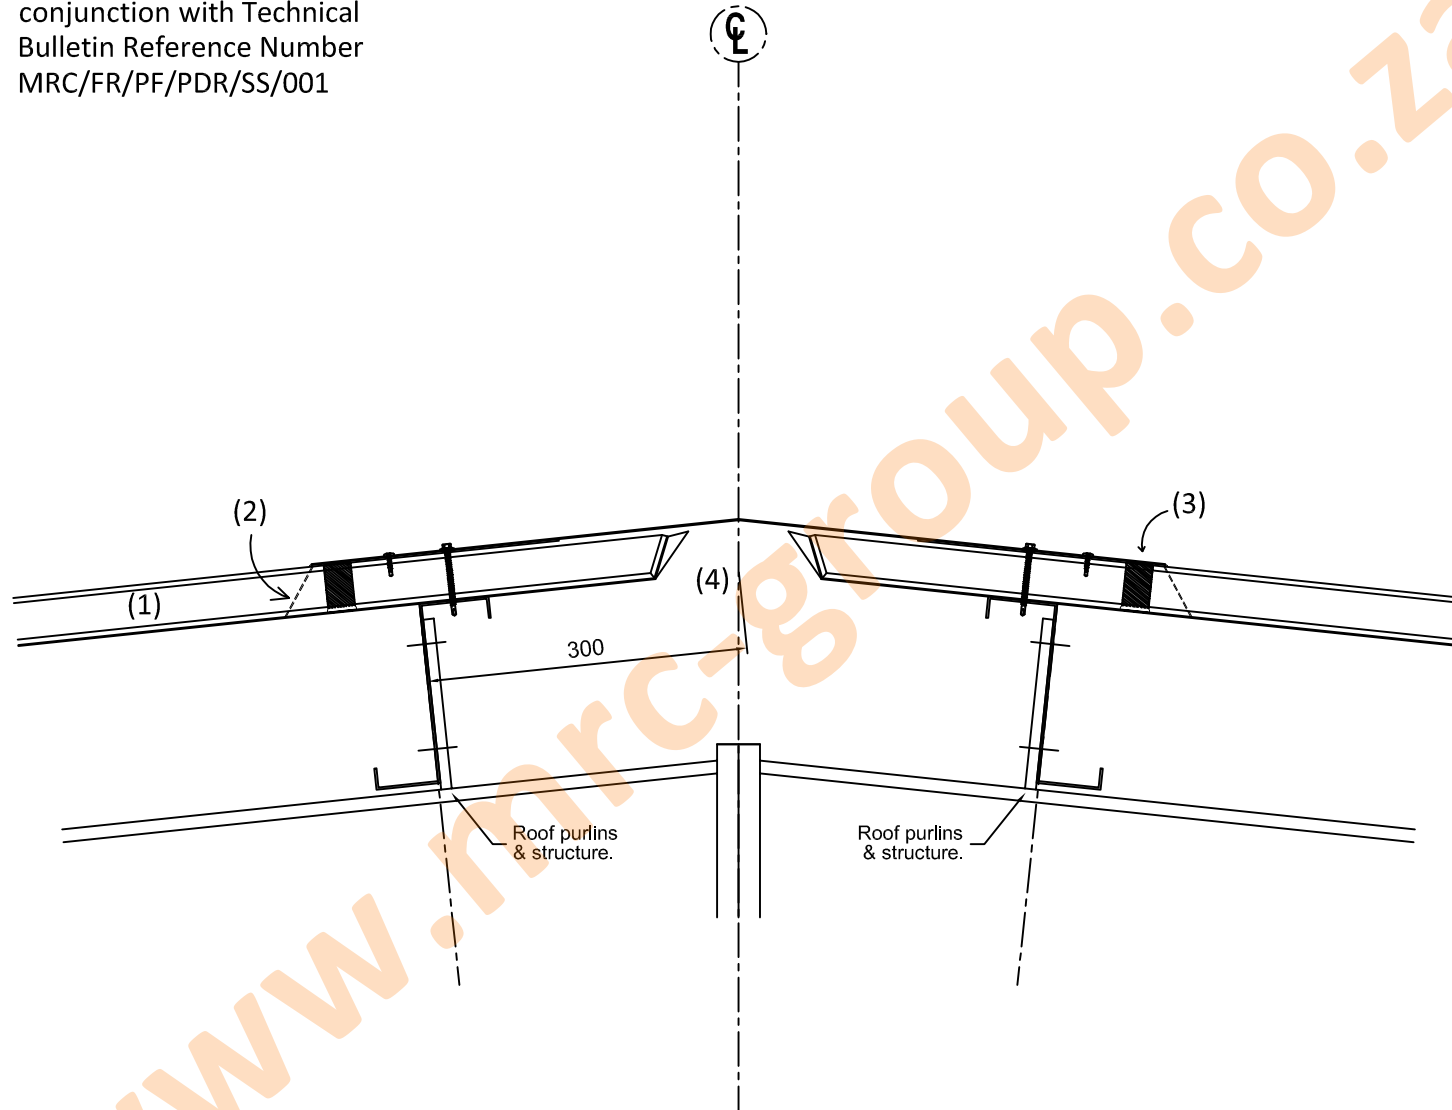

SYSTEM SPECIFICATION.

- (1) MRC 'Pierced Fix' Roof Sheeting as per specification.
- (2) Ridge Serrated Metal Closure as per specification.
- (3) Ridge Polyclosure complete with mastic seal as per specification.
- (4) 'Turn Up' of the MRC 'Pierced Fix' Roof Sheeting as per specification.

| Rev. | Date | Initial | Description |
|------|------|---------|-------------|
| | | | |
| | | | |
| | | | |



MRC Systems (PTY) Ltd
 Offices: Johannesburg, Durban, Cape Town

This drawing is copyright and is issued on the express condition that it is not to be copied or disclosed by or to any unauthorised person or firms without prior consent in writing from MRC Group.

GENERAL NOTES.

- 1). Do not scale from this drawing.
- 2). All dimensions shown on this drawing are in millimetres (mm) and are nominal unless marked.
- 3). Isolate all interfaces between dissimilar materials.
- 4). All details backed by the 'Guardian' System Warranty.

| | | | |
|---------------------------------------|----------------|--|---------|
| Drawing Title : Ridge Detail | | Project : MRC Group 'Pierced Fix' Single Skin Roof Construction | |
| Drawn : MRC | Date : 08/2015 | Scale : 1:5 @ A3 | Check : |
| Drawing No. : MRC/FR/PF/PDR/SS/DWG003 | | | Rev : |