


ALL these details to be read in conjunction with Technical Bulletin Reference Number MRC/FR/PF/PDOB/SS/001

SYSTEM SPECIFICATION.

- (1) MRC 'Pierced Fix' Roof Sheeting as per specification.
- (2) Barge metal flashing as per specification.
- (3) MRC Soffit System.

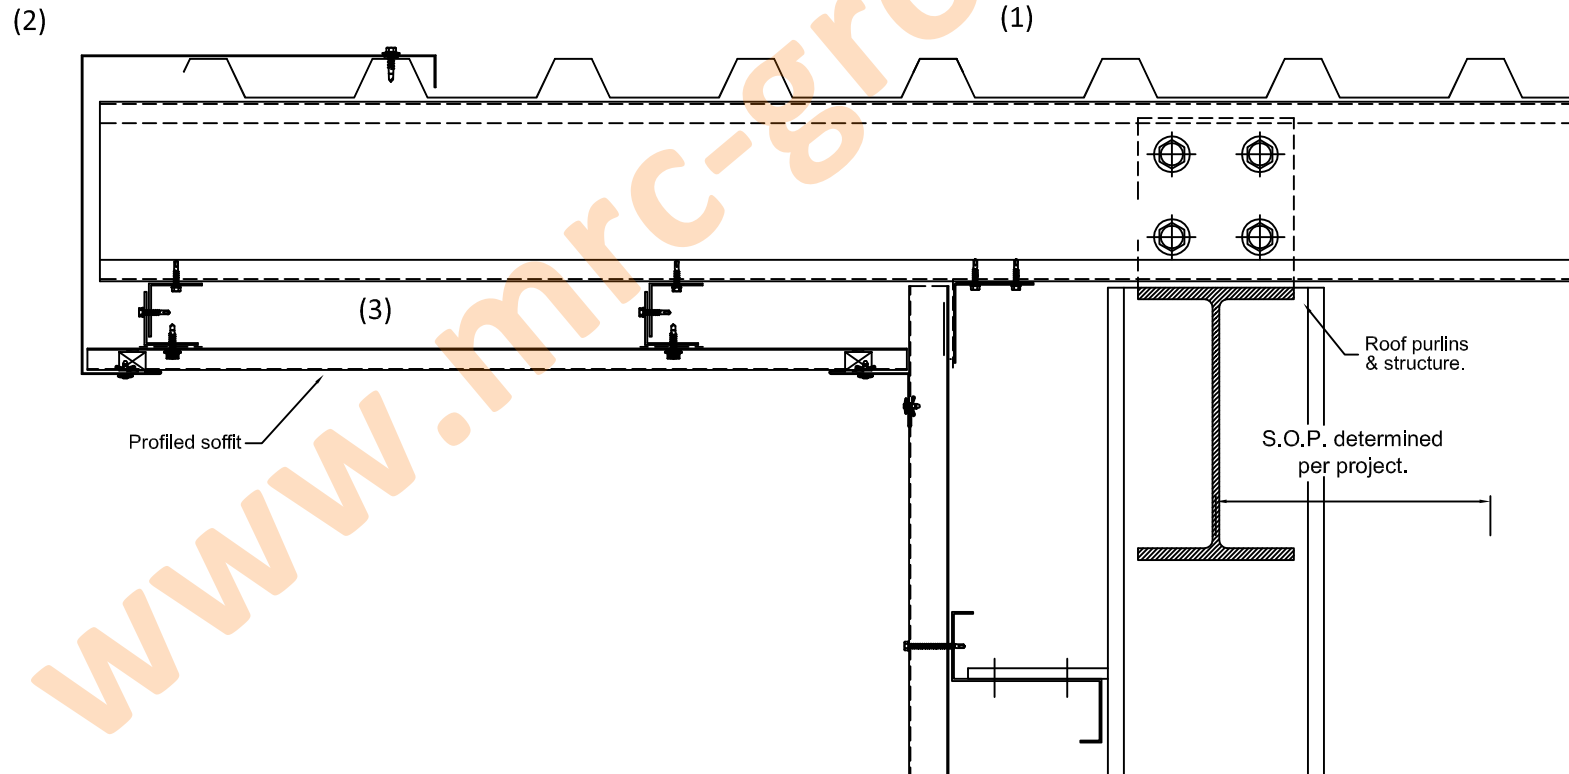

Rev	Date	Initial	Description

MRC Systems (PTY) Ltd
 Offices: Johannesburg, Durban, Cape Town

This drawing is copyright and is issued on the express condition that it is not to be copied or disclosed by or to any unauthorised person or firms without prior consent in writing from MRC Group.

GENERAL NOTES.

- 1). Do not scale from this drawing.
- 2). All dimensions shown on this drawing are in millimetres (mm) and are nominal unless marked.
- 3). Isolate all interfaces between dissimilar materials.
- 4). All details backed by the 'Guardian' System Warranty.

Drawing Title :		Project :	
Overhang Barge With Vertical Cladding		MRC Group 'Pierced Fix' Single Skin Roof Construction	
Drawn : MRC	Date : 08/2015	Scale : 1:5 @ A3	Check :
Drawing No. : MRC/FR/PF/PDOB/SS/DWG005			Rev :

